


06/15/06

BRISTOL VIEW AT WOODCLIFF



LEGEND

—	FENCE
- - -	RETAINING WALL
▭	EXISTING HOUSE
•	LIGHTPOLE

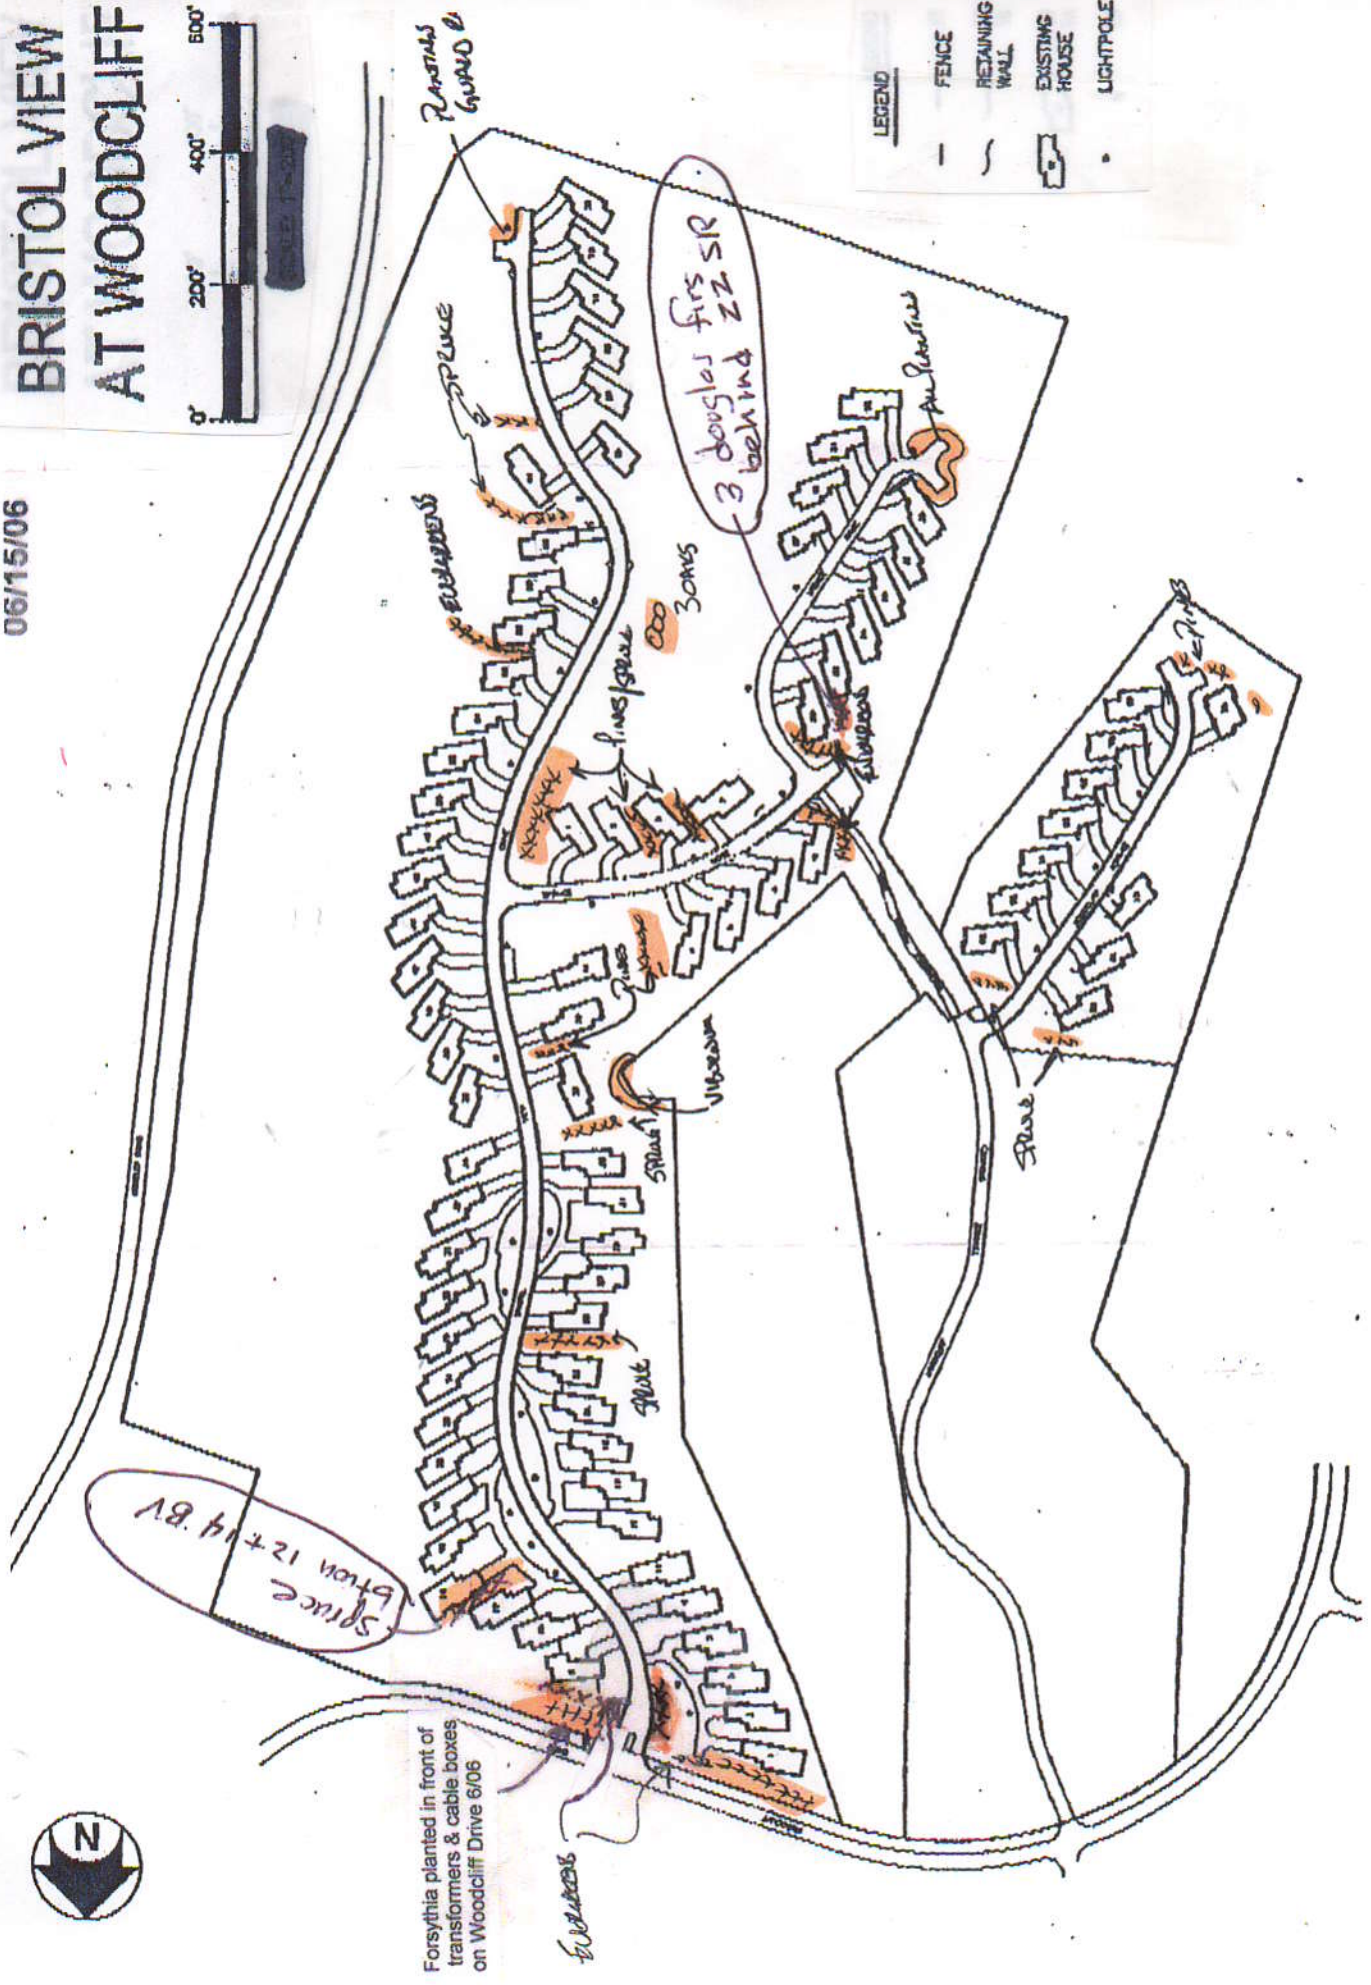

Forsythia planted in front of
transformers & cable boxes
on Woodcliff Drive 6/06

