


06/15/06

BRISTOL VIEW AT WOODCLIFF



LEGEND

- FENCE
- RETAINING WALL
- EXISTING HOUSE
- LIGHTPOLE

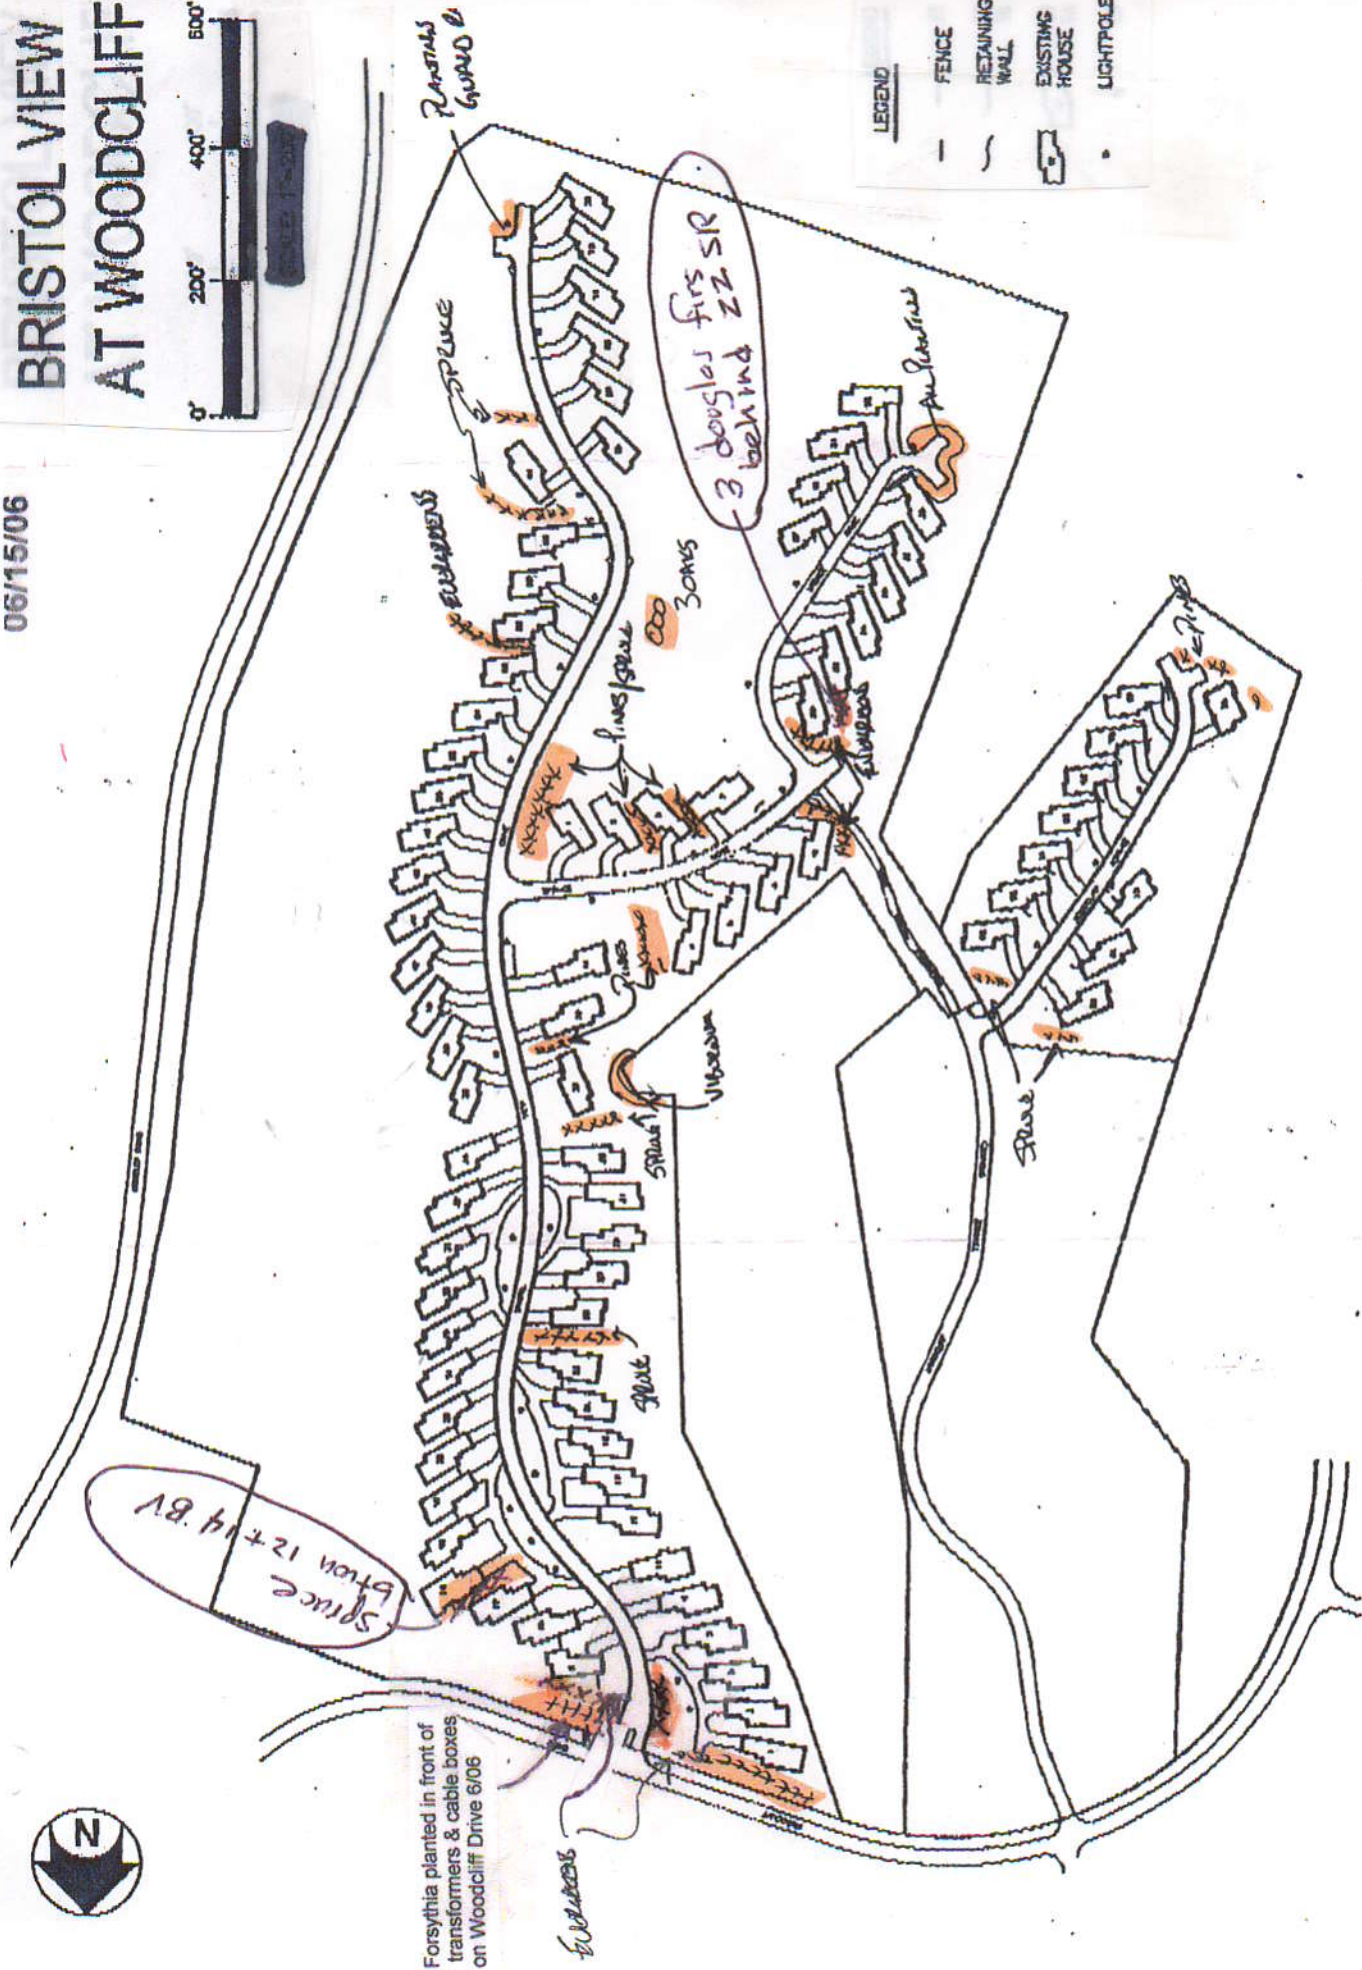

Forsythia planted in front of transformers & cable boxes on Woodcliff Drive 6/06

SPRICE
from 12 + 14 BV